

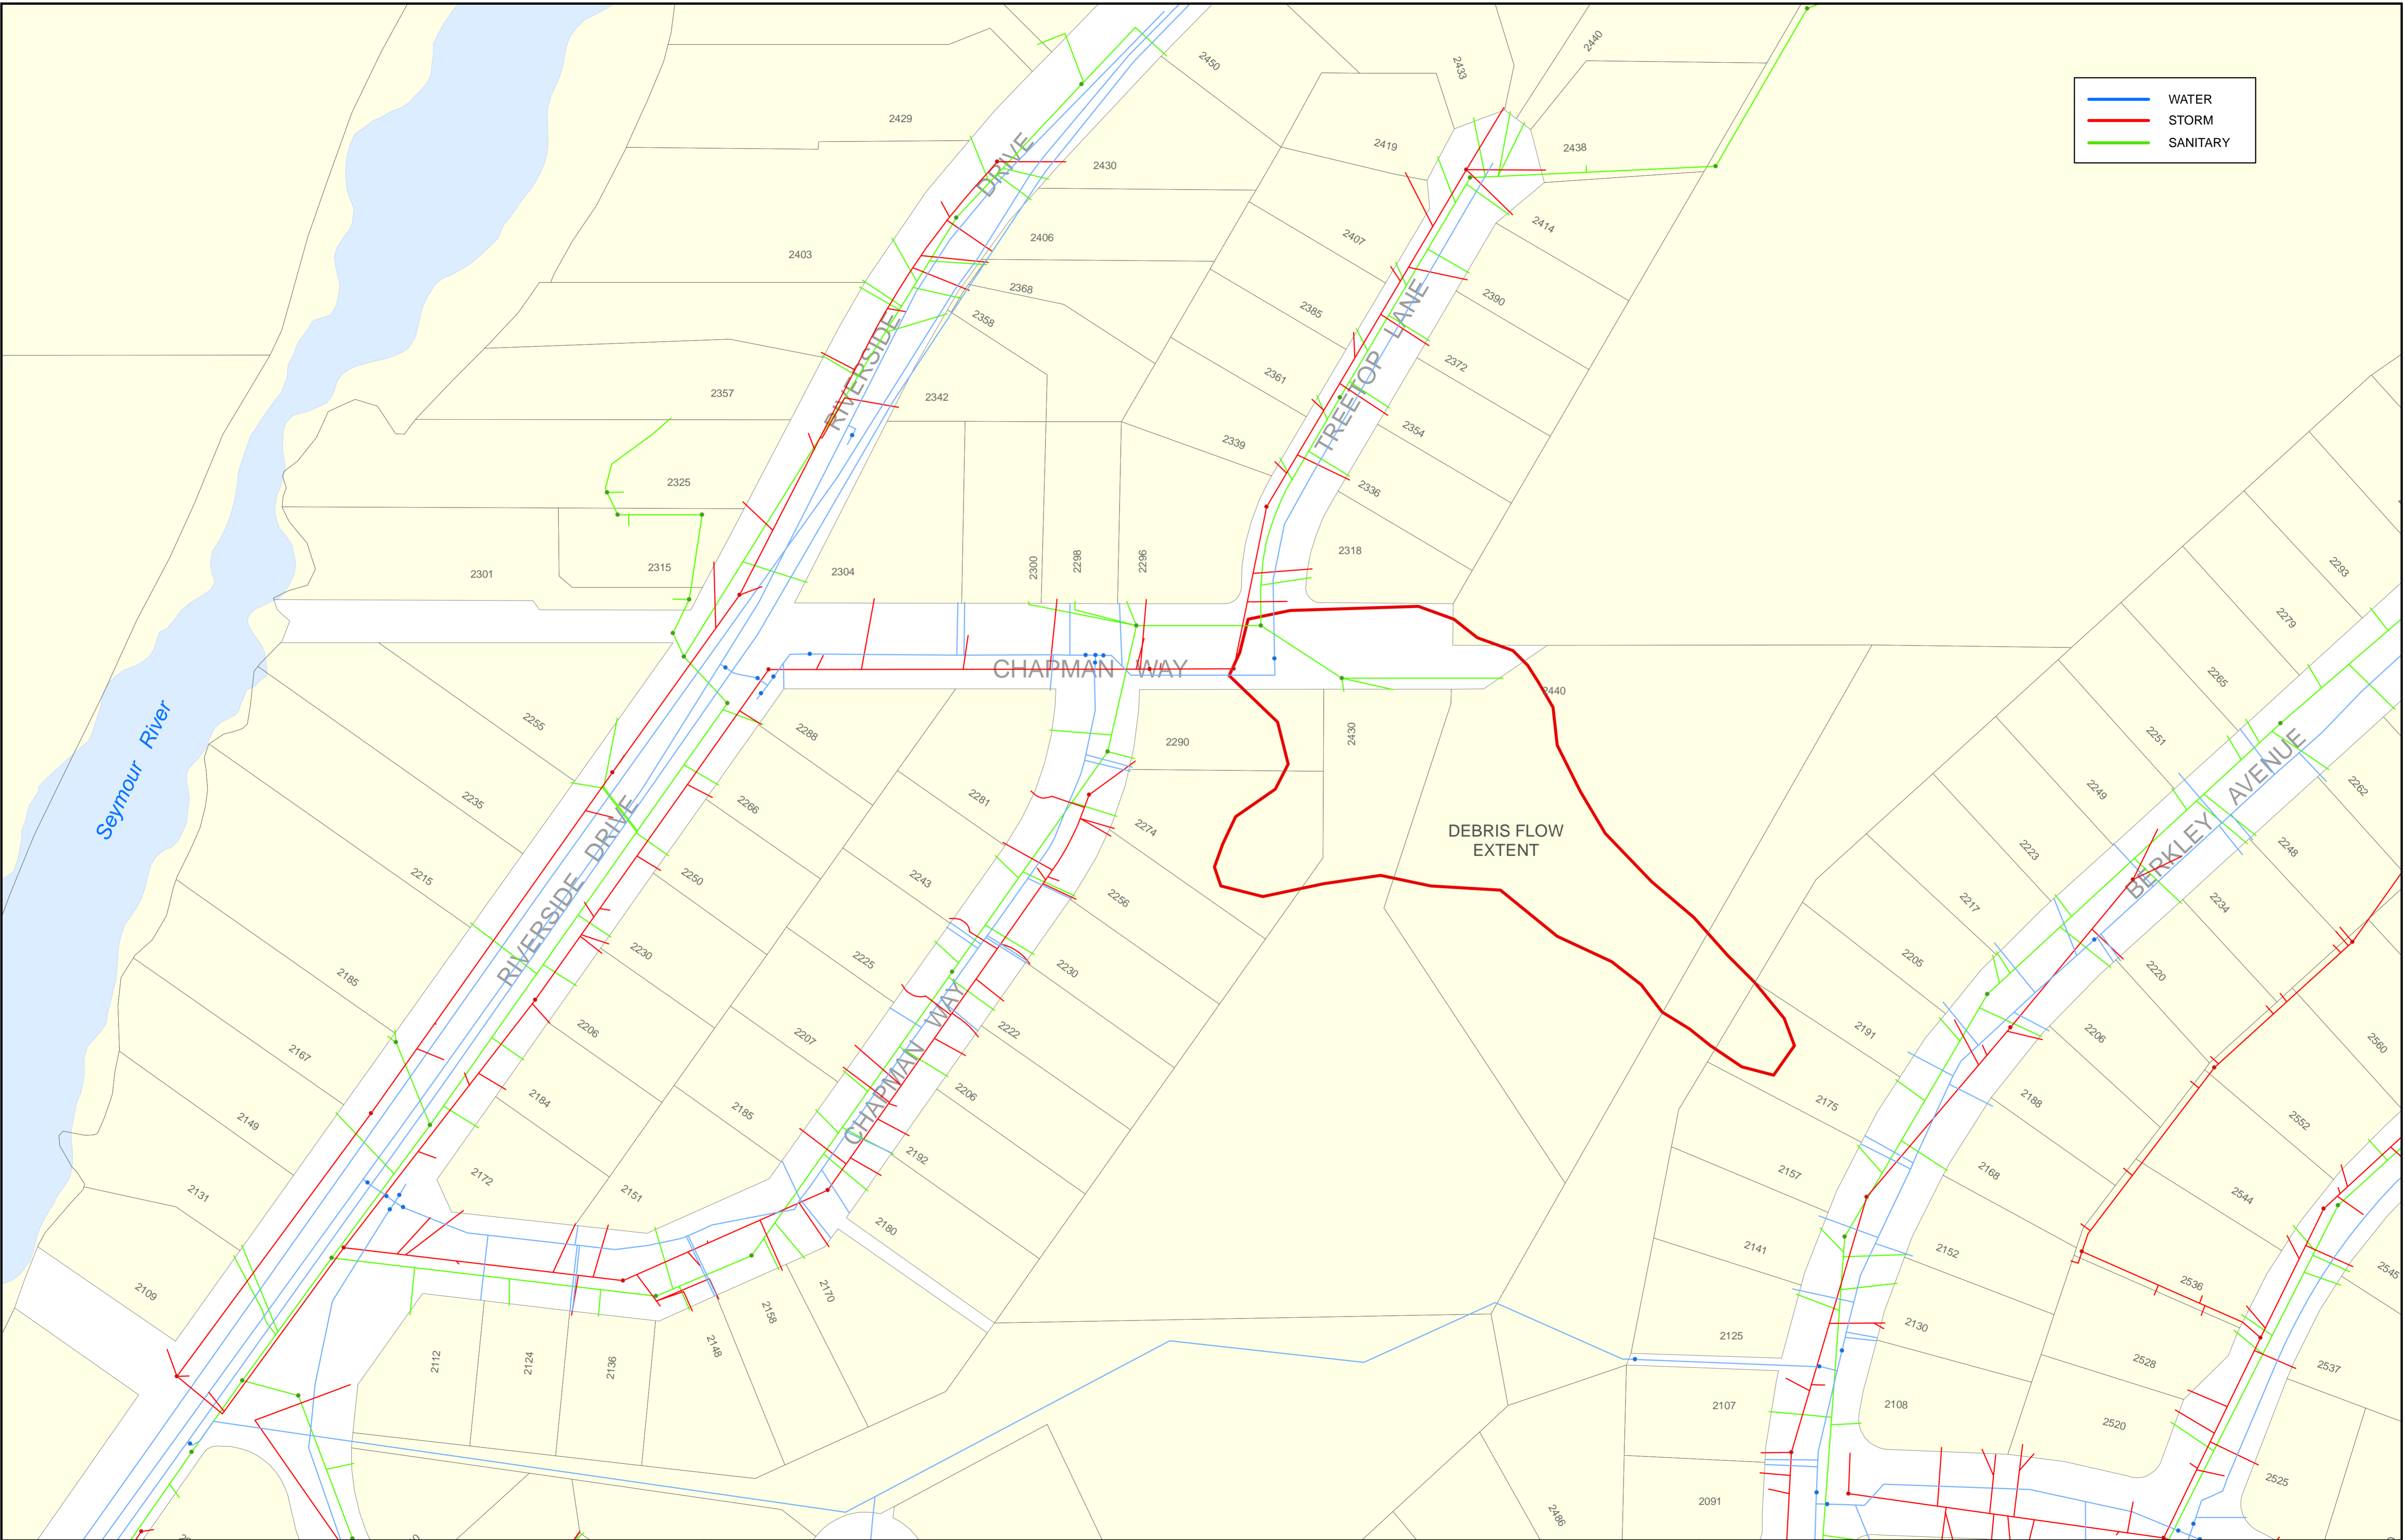


	WATER
	STORM
	SANITARY



**BERKLEY - CHAPMAN UTILITY LOCATIONS**

N:\Projects\Enterprise\Emergency\Berkley-ChapmanDebrisFlow\A1\_Berkley\_Chapman\_Uilities.mxd